


Formation Depths within Courtyard:

Resin Bound Aggregate = 263mm
Block Paving = 340-350mm
Wet Pour Safety Surface = 205mm
Grass = 550mm
Planting Beds = 950mm

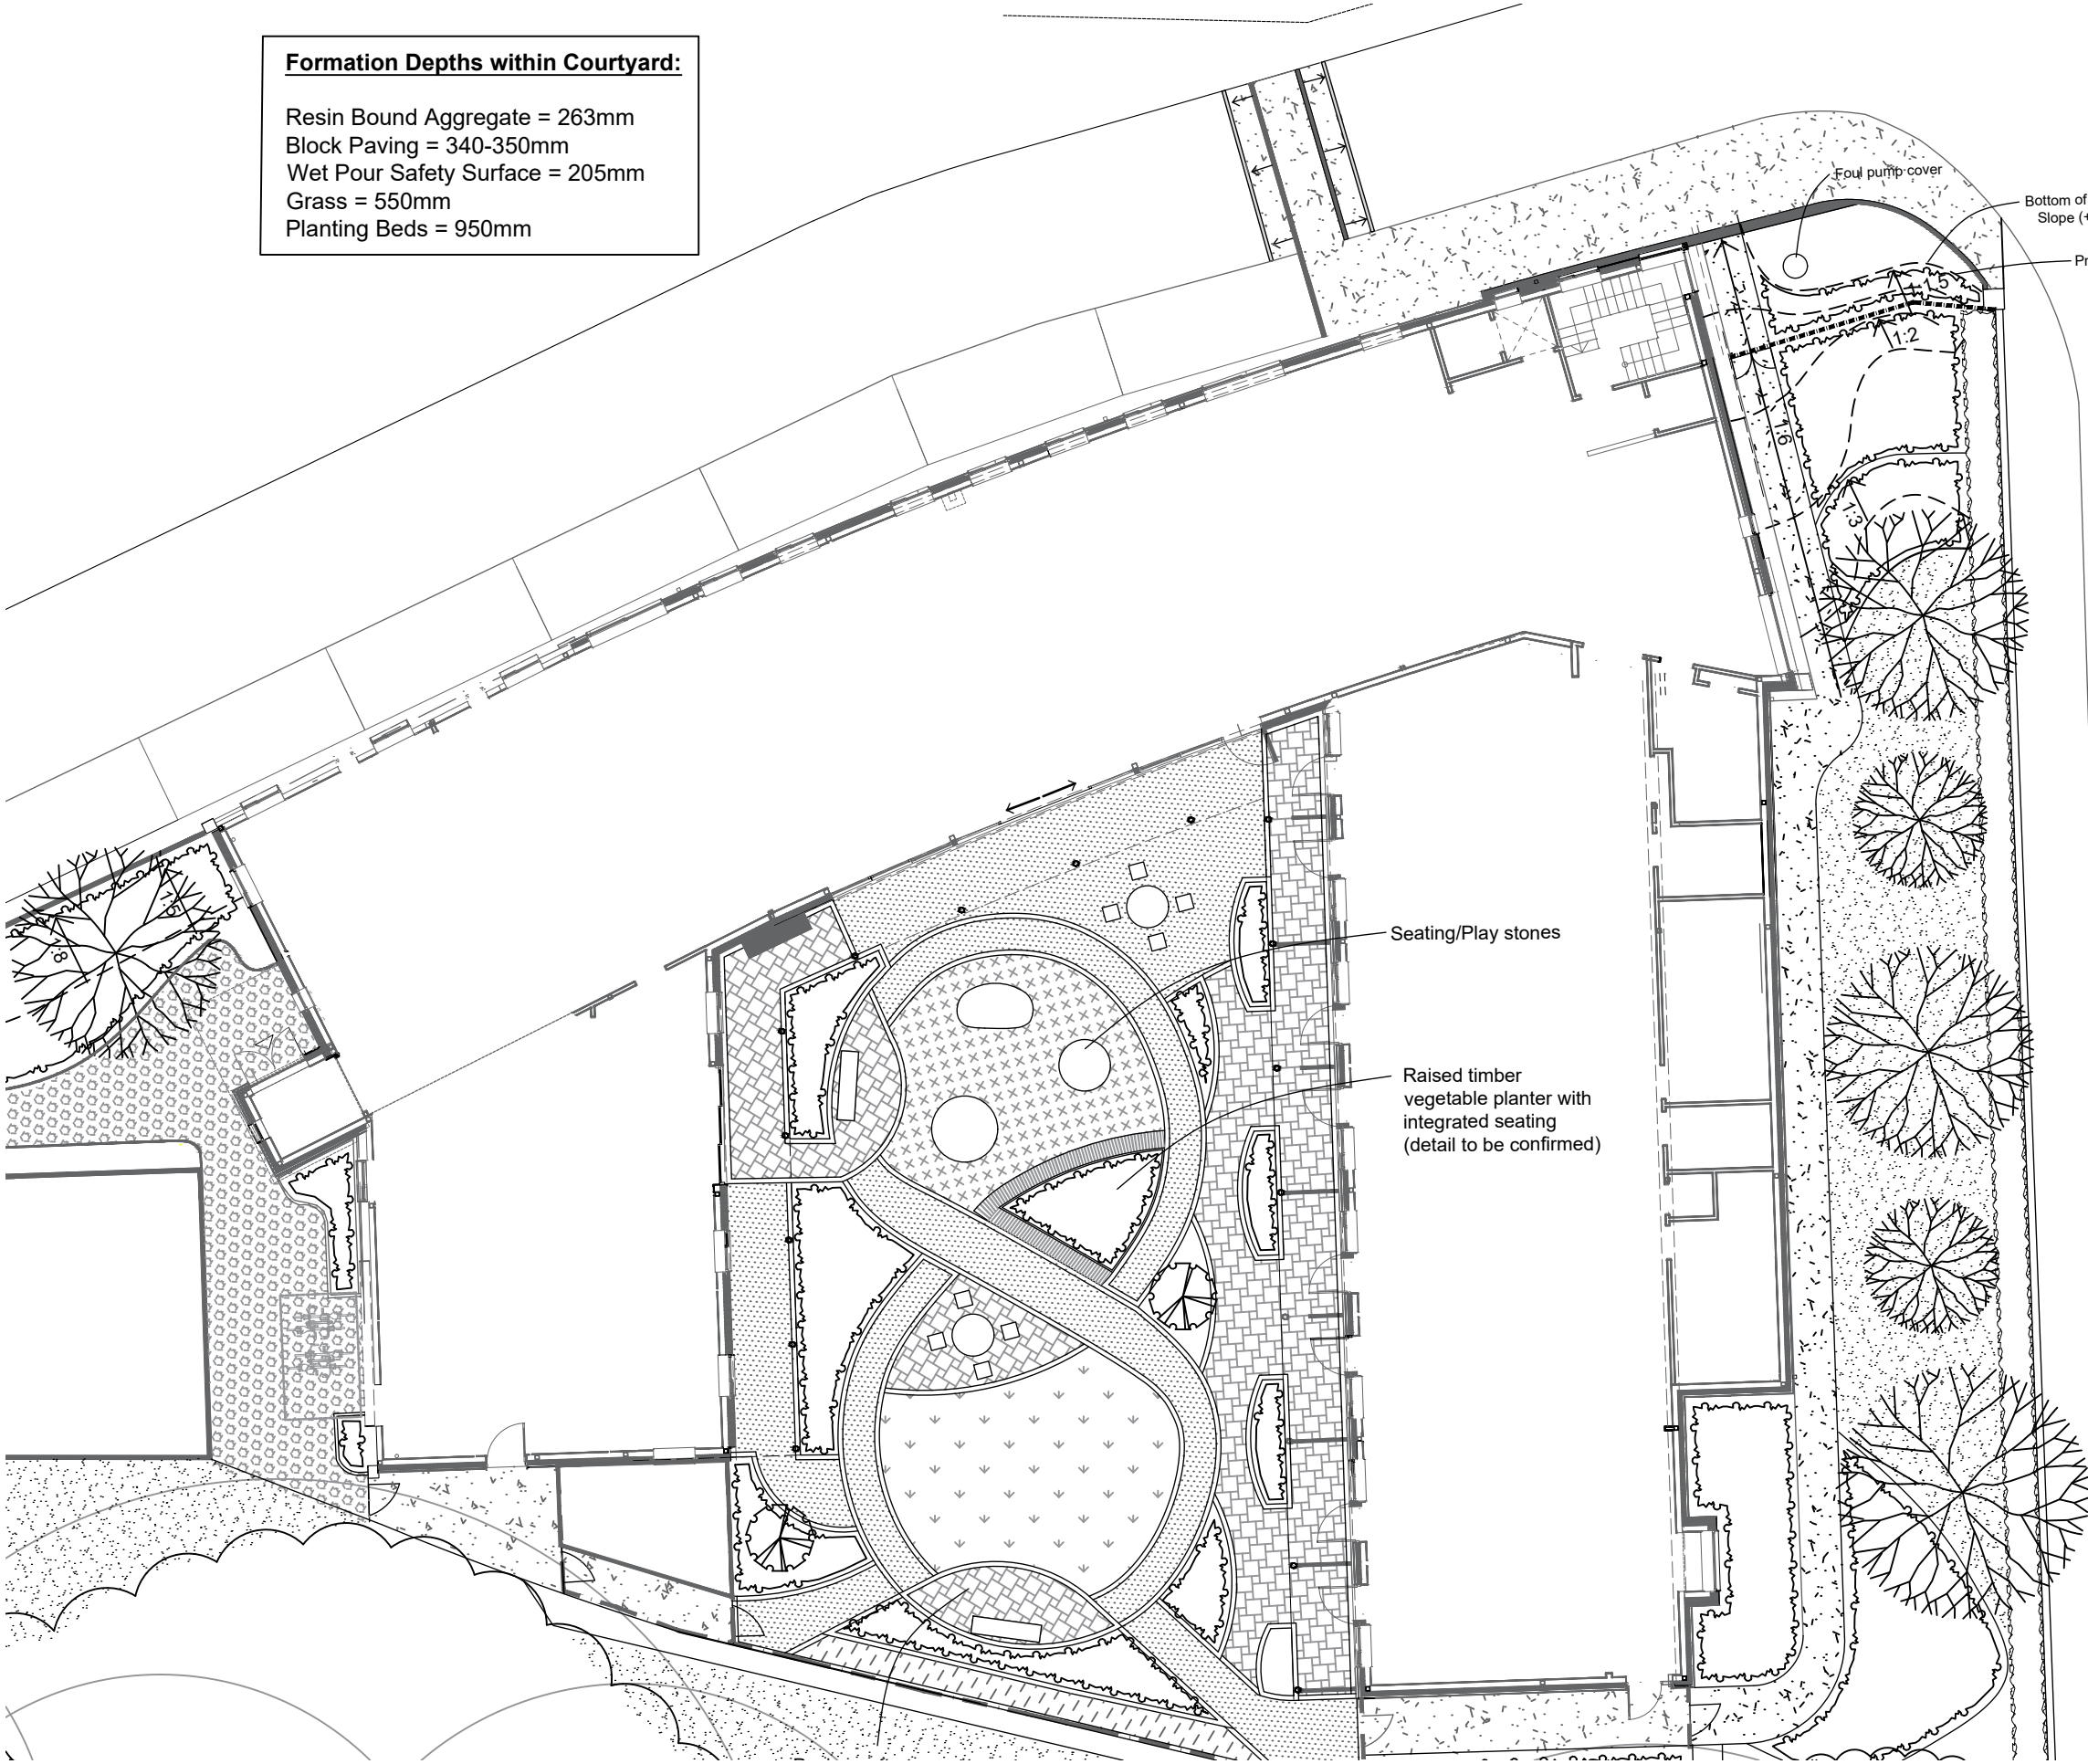

KEY


Hardworks

- Addaset Resin Bound Surfacing - Courtyard (Scandinavian Pearl)
- Addaset Resin Bound Surfacing - External Paths (Autumn Gold)
- Tobermore Block Paving (Tegula Trio 60mm- Slate) (138x173 blocks - Stretcher course edging)
- Wet-Pour' Rubber Surfacing (Light Grey or Beige)
- Bark chippings
- Asphalt
- Marshalls Conservation Kerb
- Resin Bound Path with Tobermore Tegula block edging (138x173 blocks - Stretcher course)
- 3m high visually recessive Welded Mesh Fence
- 3 no.1 Timber Bench supplied by New Leaf.
- 2 no. Table and Bench
- Existing Level
- Proposed Level (Levels within the courtyard calculated using a 1:60 gradient)

Softworks

- Existing Vegetation
- Proposed Trees
- Proposed Ornamental Planting
- Proposed Gorse
- Species-rich grass
- Grass



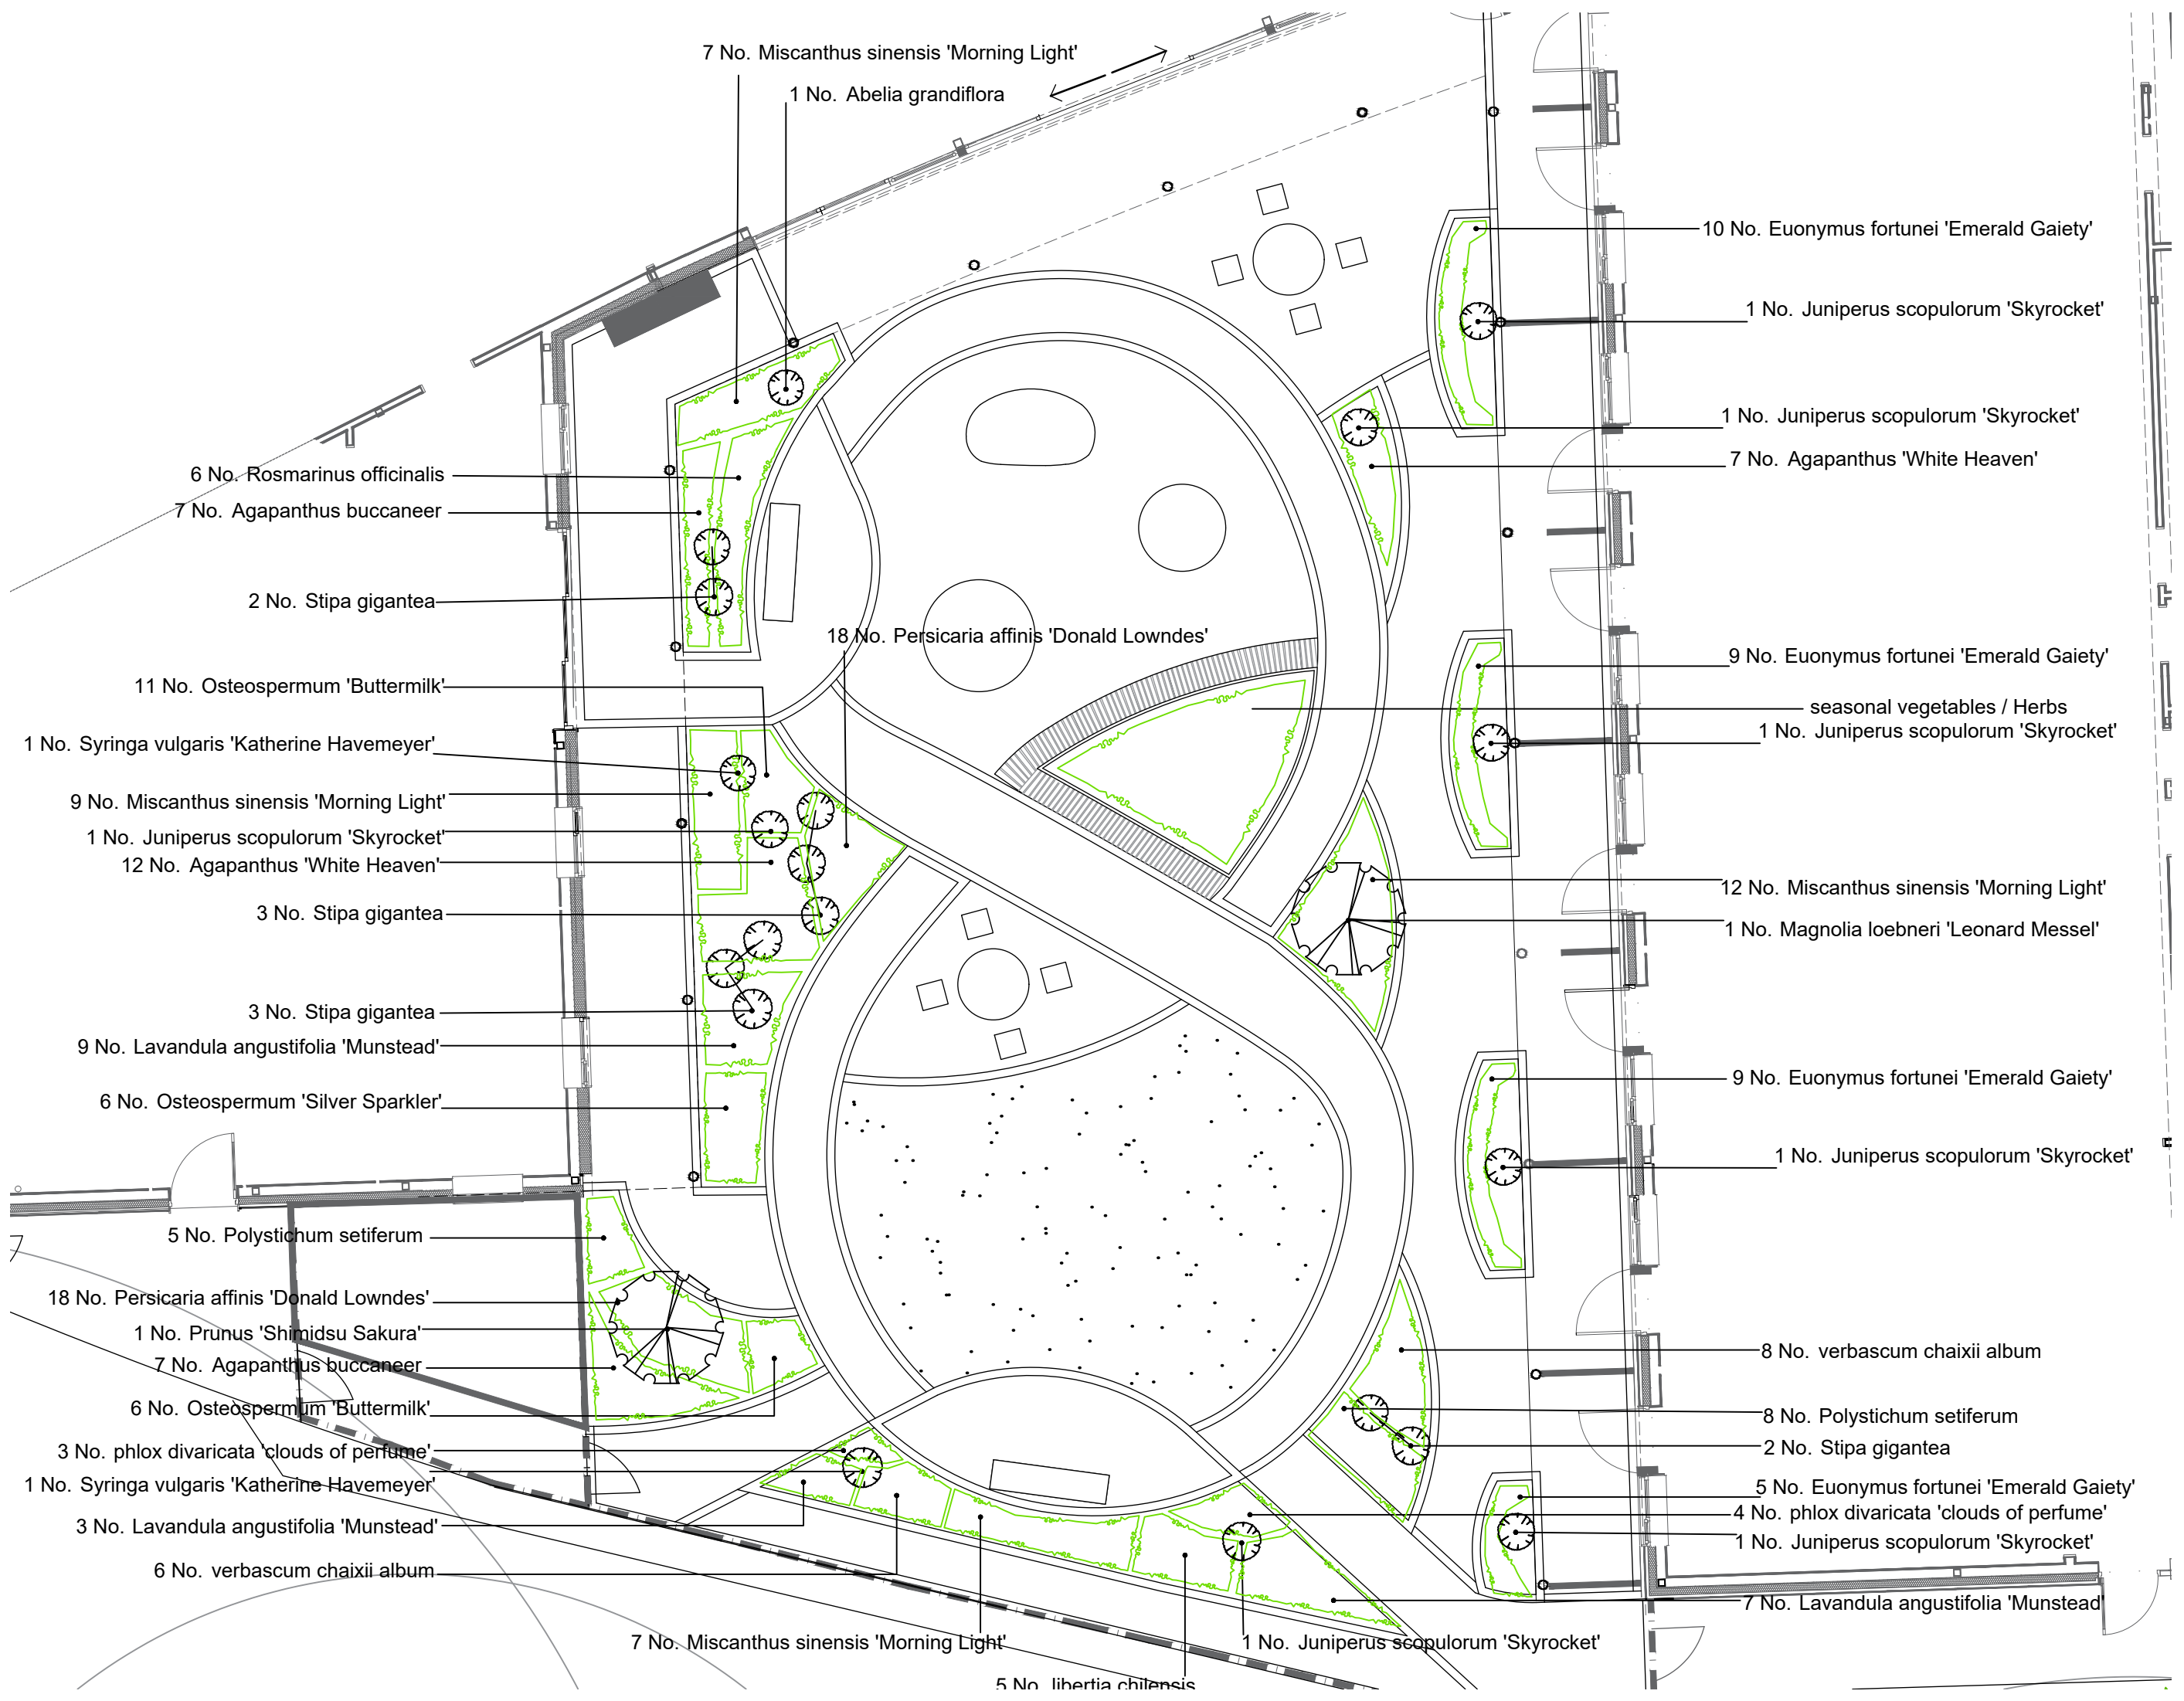

7 No. Miscanthus sinensis 'Morning Light'

1 No. Abelia grandiflora

10 No. Euonymus fortunei 'Emerald Gaiety'

1 No. Juniperus scopulorum 'Skyrocket'

1 No. Juniperus scopulorum 'Skyrocket'

7 No. Agapanthus 'White Heaven'

6 No. Rosmarinus officinalis

7 No. Agapanthus buccaneer

2 No. Stipa gigantea

18 No. Persicaria affinis 'Donald Lowndes'

9 No. Euonymus fortunei 'Emerald Gaiety'

seasonal vegetables / Herbs

1 No. Juniperus scopulorum 'Skyrocket'

11 No. Osteospermum 'Buttermilk'

1 No. Syringa vulgaris 'Katherine Havemeyer'

9 No. Miscanthus sinensis 'Morning Light'

1 No. Juniperus scopulorum 'Skyrocket'

12 No. Agapanthus 'White Heaven'

3 No. Stipa gigantea

12 No. Miscanthus sinensis 'Morning Light'

1 No. Magnolia loebneri 'Leonard Messel'

3 No. Stipa gigantea

9 No. Lavandula angustifolia 'Munstead'

6 No. Osteospermum 'Silver Sparkler'

9 No. Euonymus fortunei 'Emerald Gaiety'

1 No. Juniperus scopulorum 'Skyrocket'

5 No. Polystichum setiferum

18 No. Persicaria affinis 'Donald Lowndes'

1 No. Prunus 'Shimidsu Sakura'

7 No. Agapanthus buccaneer

6 No. Osteospermum 'Buttermilk'

3 No. phlox divaricata 'clouds of perfume'

1 No. Syringa vulgaris 'Katherine Havemeyer'

3 No. Lavandula angustifolia 'Munstead'

6 No. verbascum chaixii album

8 No. verbascum chaixii album

8 No. Polystichum setiferum

2 No. Stipa gigantea

5 No. Euonymus fortunei 'Emerald Gaiety'

4 No. phlox divaricata 'clouds of perfume'


1 No. Juniperus scopulorum 'Skyrocket'


7 No. Lavandula angustifolia 'Munstead'

7 No. Miscanthus sinensis 'Morning Light'

1 No. Juniperus scopulorum 'Skyrocket'

5 No. libertia chilensis

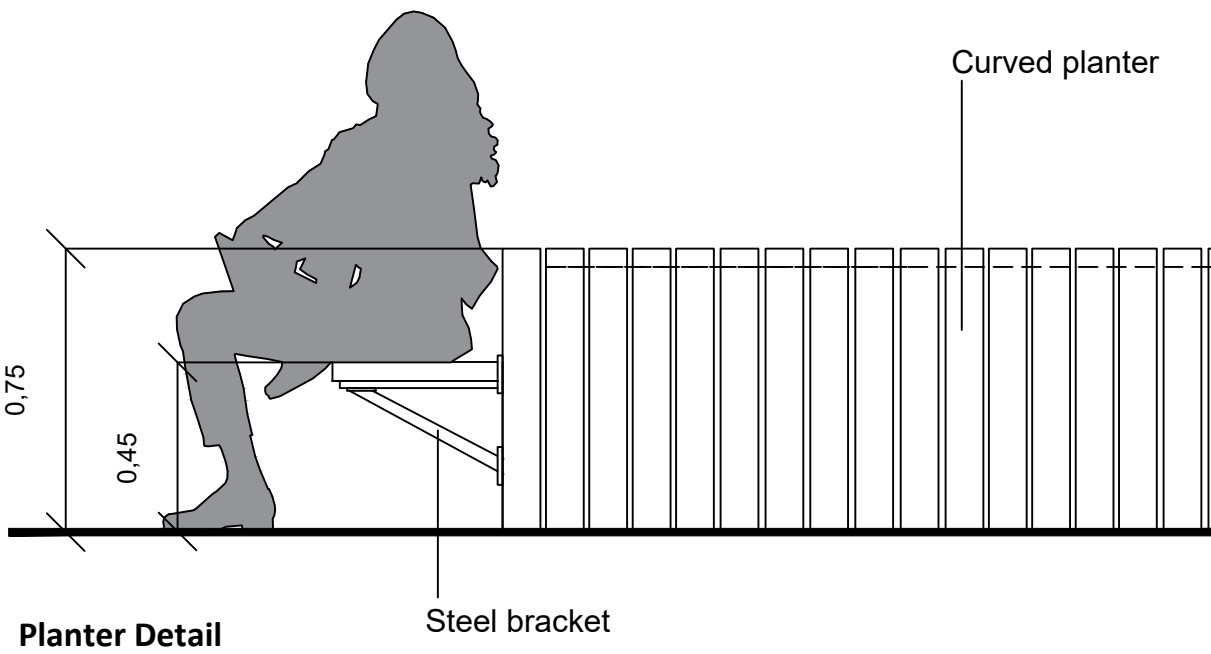

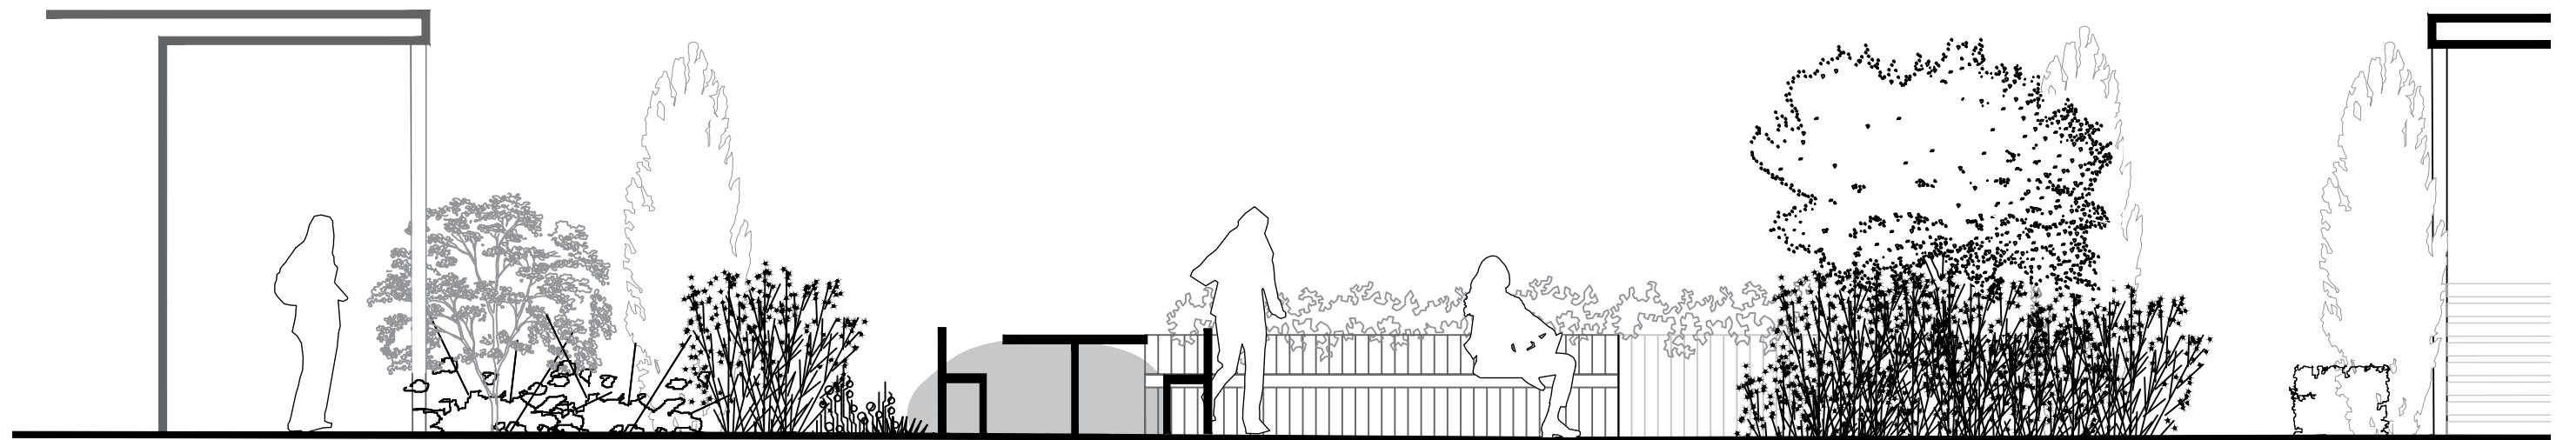

Section A-A' 1:50 @ A2



Section B-B' 1:50 @ A2