


# BLUE HILLS GARDEN PLAN



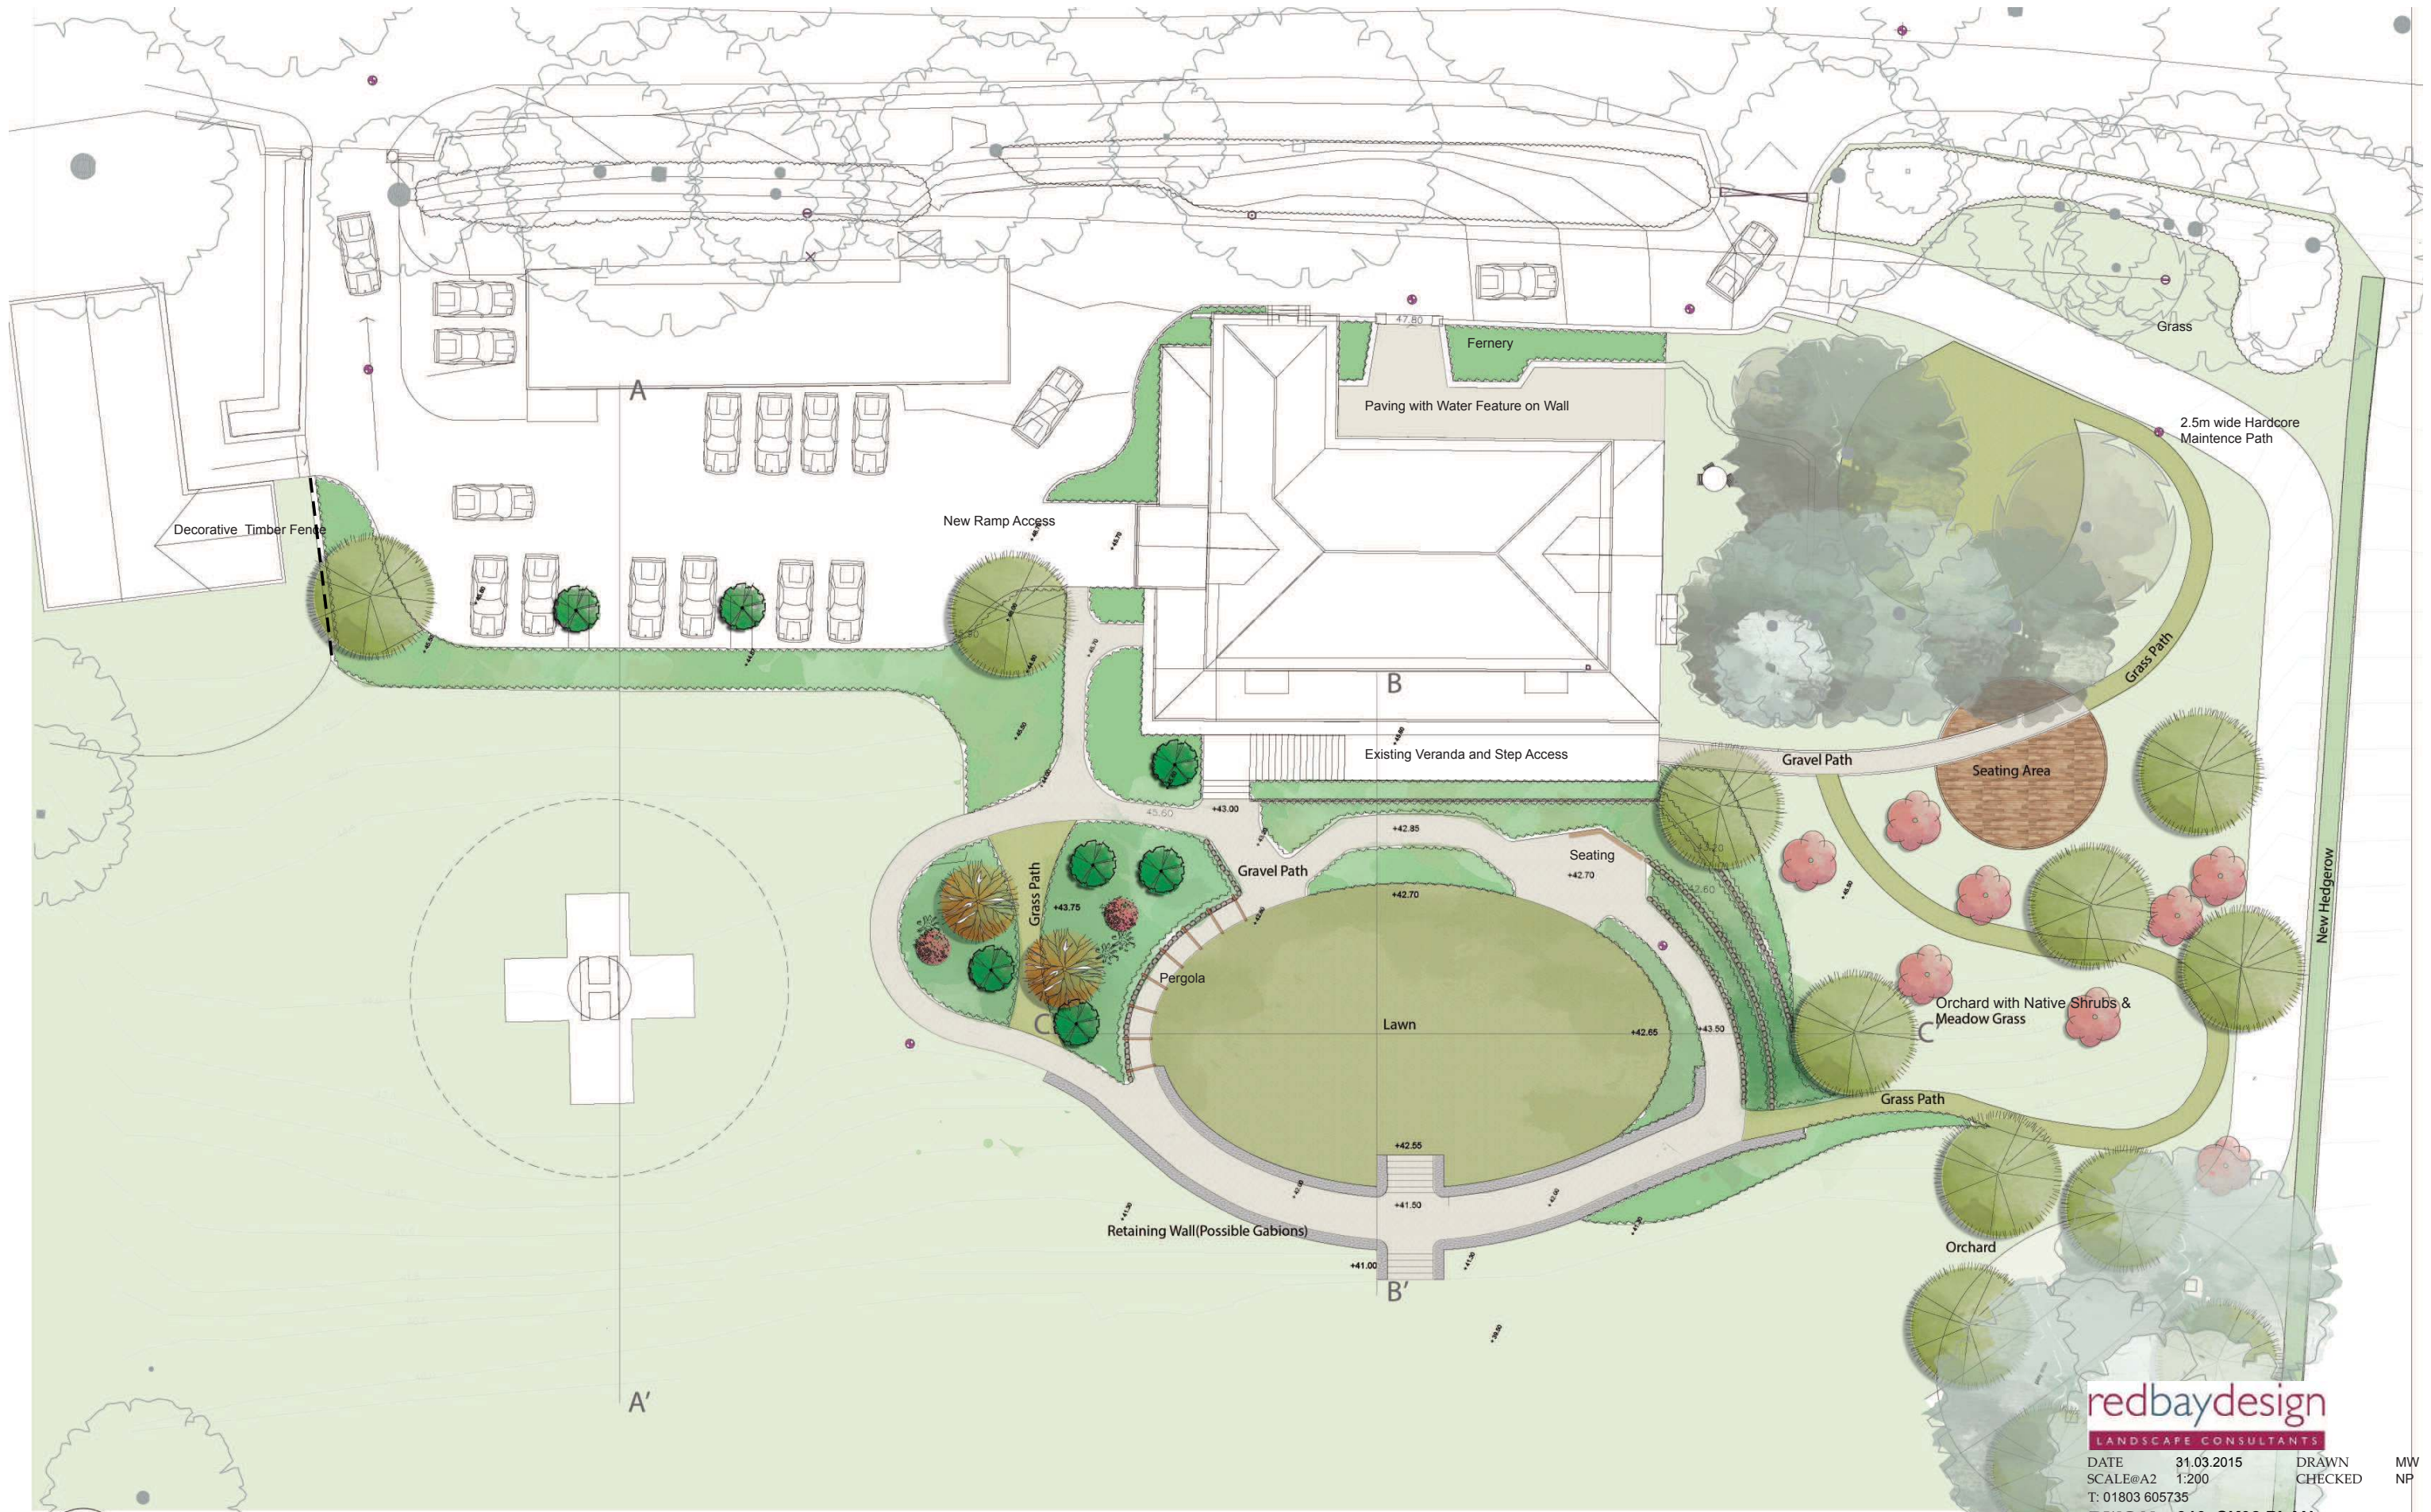


**redbaydesign**  
 LANDSCAPE CONSULTANTS  
 DATE 31.03.2015 DRAWN MW  
 SCALE@A2 1:200 CHECKED NP  
 T: 01803 605735  
**DWG.No 310\_SK02 PLAN**

Refer to separate drawing for Sketch Sections

No dimensions are to be scaled from this drawing.  
 All dimensions are to be checked on site.  
 Area measurements for indicative purposes only.  
 © Redbay Design Landscape Consultants

# BLUE HILLS GARDEN SECTIONS

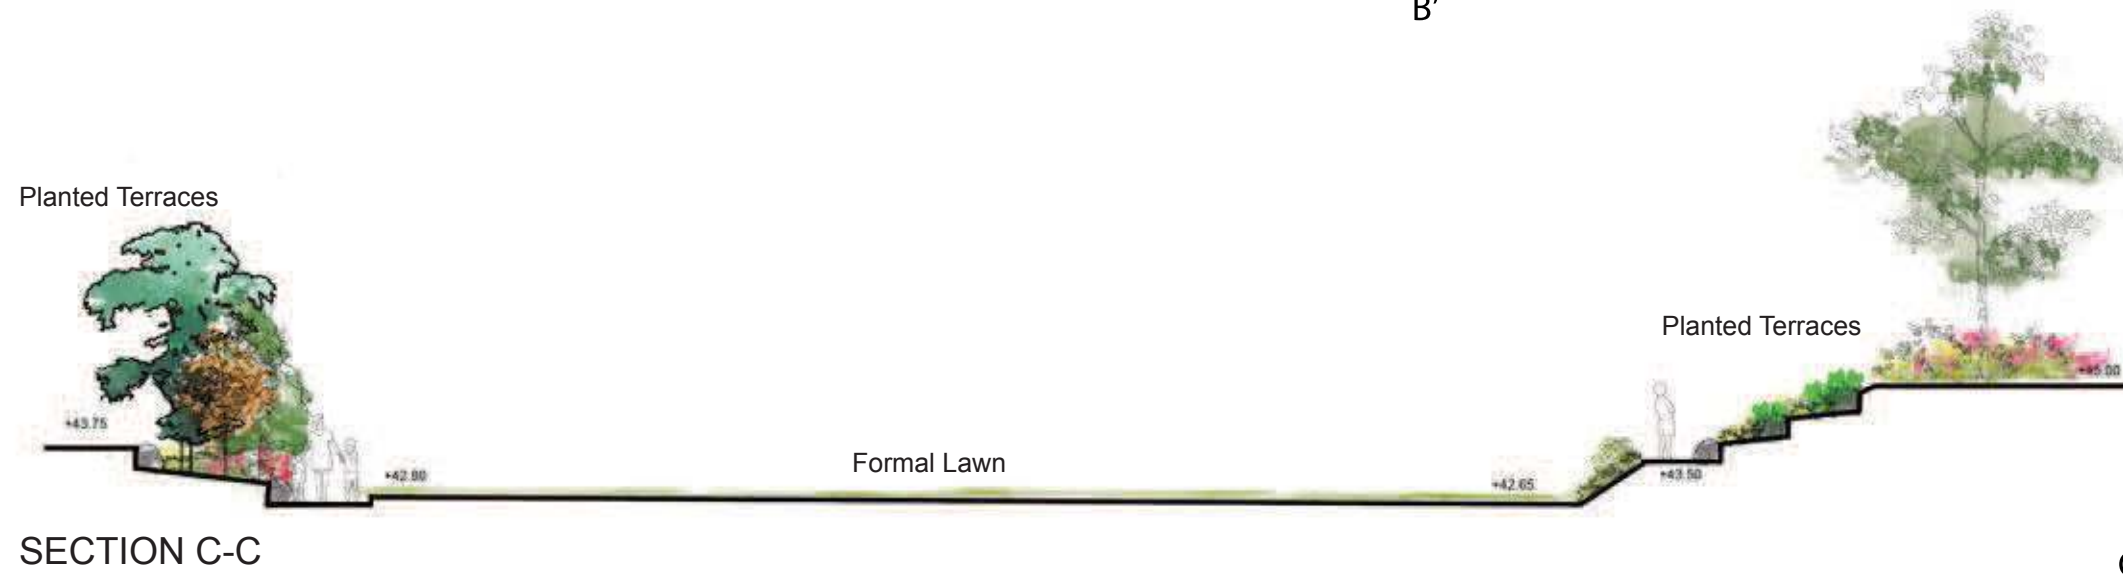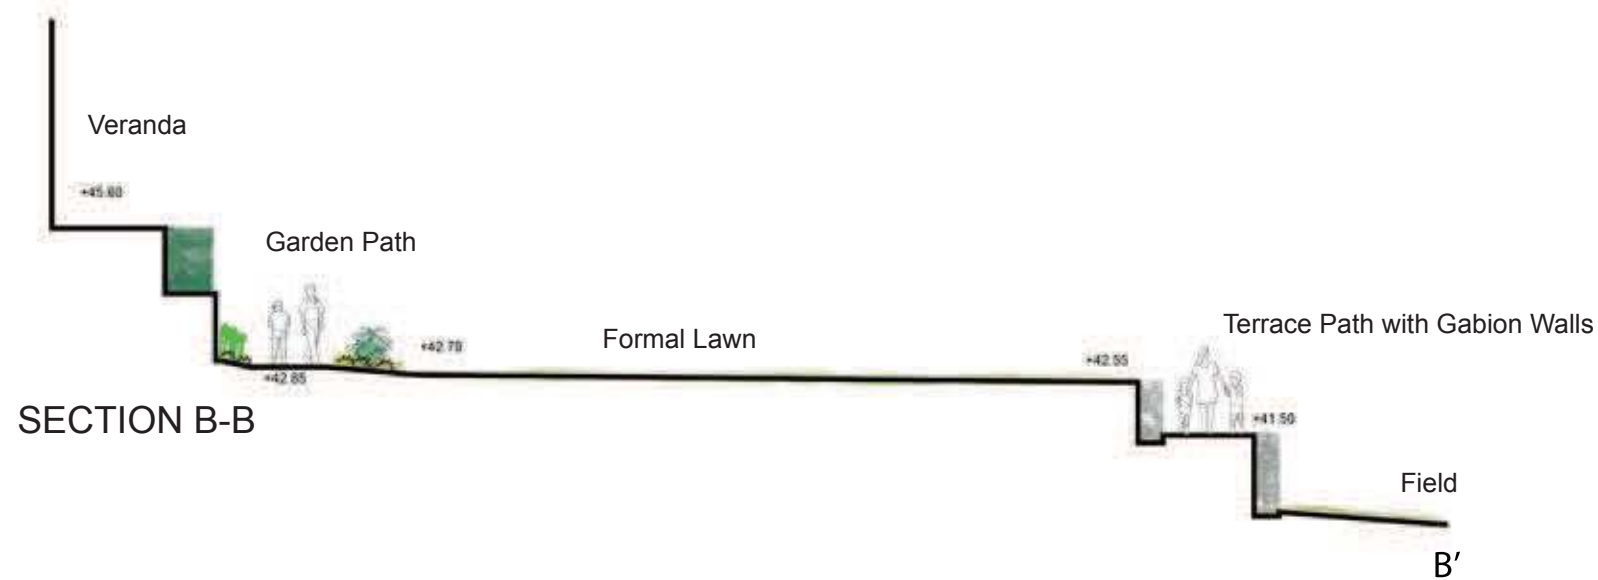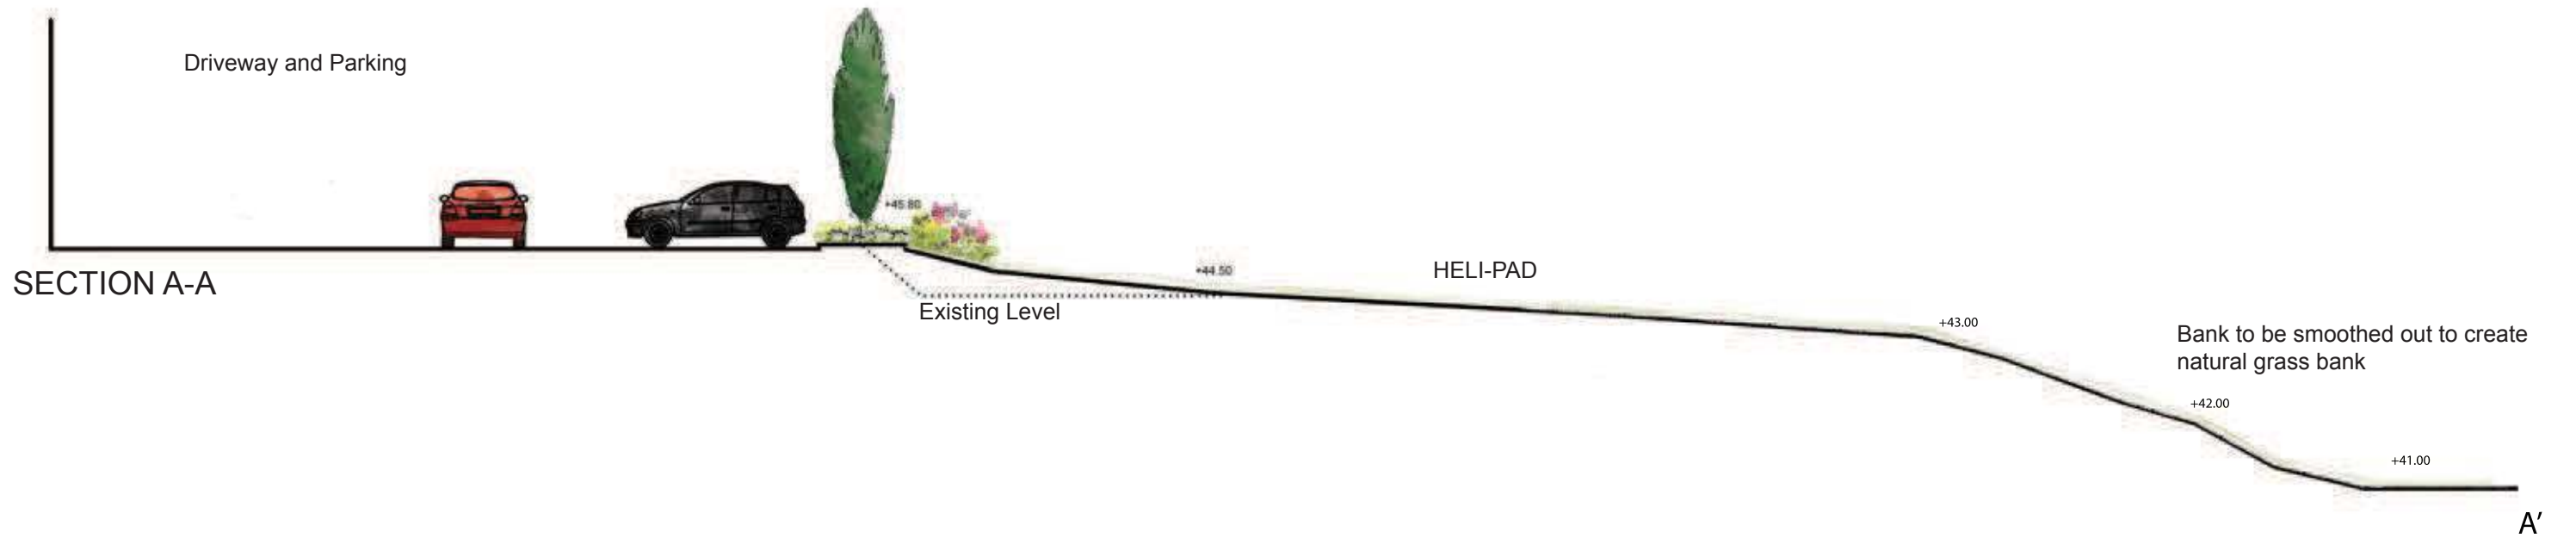

Refer to Garden Plan for section locations

redbaydesign

LANDSCAPE CONSULTANTS

DATE 31.03.2015 DRAWN MW  
SCALE@A3 1:150 CHECKED NP

DWG. NO. 310\_SK02 SKETCH SECTIONS

No dimensions are to be scaled from this drawing.  
All dimensions are to be checked on site.  
Area measurements for indicative purposes only.

© Redbay Design Landscape Consultants